


CAPITAL AREA
GREENBELT

PARK TERRACE
60' WIDE RIGHT-OF-WAY

BROOKWOOD STREET
60' WIDE RIGHT-OF-WAY

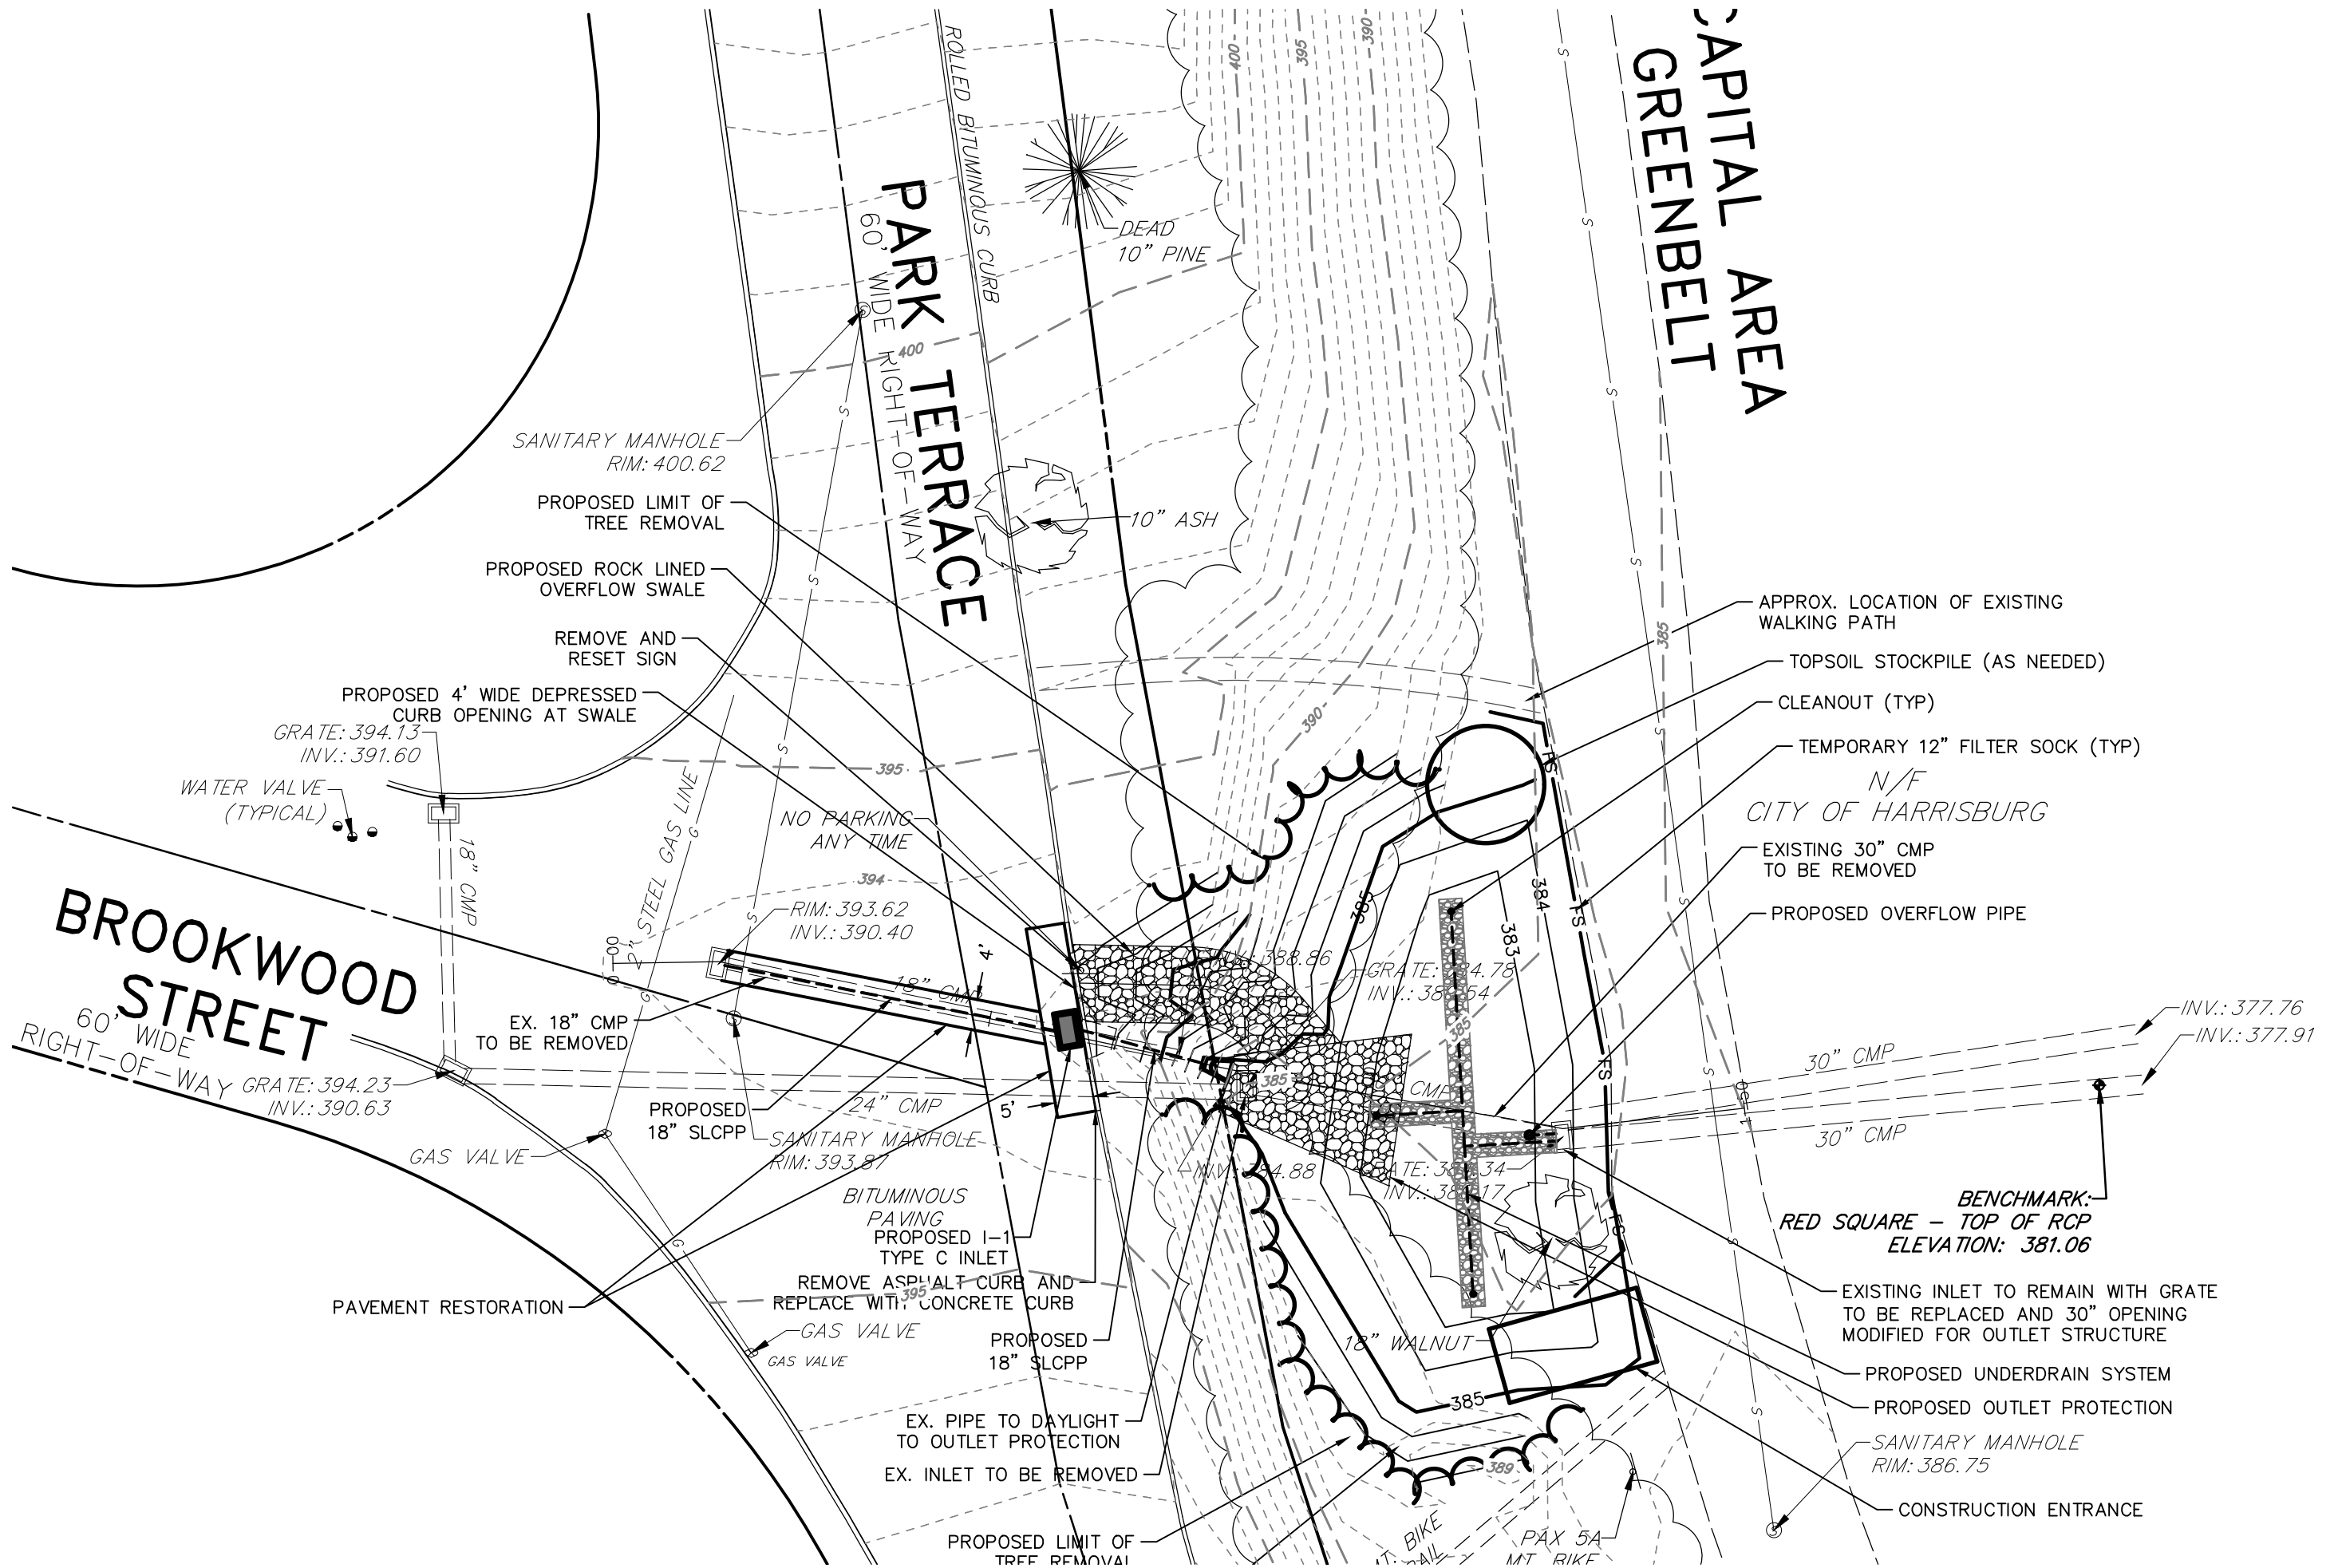

- APPROX. LOCATION OF EXISTING WALKING PATH
- TOPSOIL STOCKPILE (AS NEEDED)
- CLEANOUT (TYP)
- TEMPORARY 12" FILTER SOCK (TYP)
- N/F CITY OF HARRISBURG
- EXISTING 30" CMP TO BE REMOVED
- PROPOSED OVERFLOW PIPE
- 30" CMP
- 30" CMP
- BENCHMARK: RED SQUARE - TOP OF RCP ELEVATION: 381.06
- EXISTING INLET TO REMAIN WITH GRATE TO BE REPLACED AND 30" OPENING MODIFIED FOR OUTLET STRUCTURE
- PROPOSED UNDERDRAIN SYSTEM
- PROPOSED OUTLET PROTECTION
- SANITARY MANHOLE RIM: 386.75
- CONSTRUCTION ENTRANCE

- PROPOSED 4' WIDE DEPRESSED CURB OPENING AT SWALE
- GRATE: 394.13
- INV.: 391.60
- WATER VALVE (TYPICAL)
- 18" CMP
- PROPOSED LIMIT OF TREE REMOVAL
- PROPOSED ROCK LINED OVERFLOW SWALE
- REMOVE AND RESET SIGN
- NO PARKING ANY TIME
- 394
- RIM: 393.62
- INV.: 390.40
- 18" CMP
- EX. 18" CMP TO BE REMOVED
- PROPOSED 18" SLCPP
- 24" CMP
- SANITARY MANHOLE RIM: 393.87
- BITUMINOUS PAVING PROPOSED I-1 TYPE C INLET
- REMOVE ASPHALT CURB AND REPLACE WITH CONCRETE CURB
- GAS VALVE
- GAS VALVE
- PROPOSED 18" SLCPP
- EX. PIPE TO DAYLIGHT TO OUTLET PROTECTION
- EX. INLET TO BE REMOVED
- PROPOSED LIMIT OF TREE REMOVAL